


Proposed 45-desk Office Building Floor Plan (Option 3)

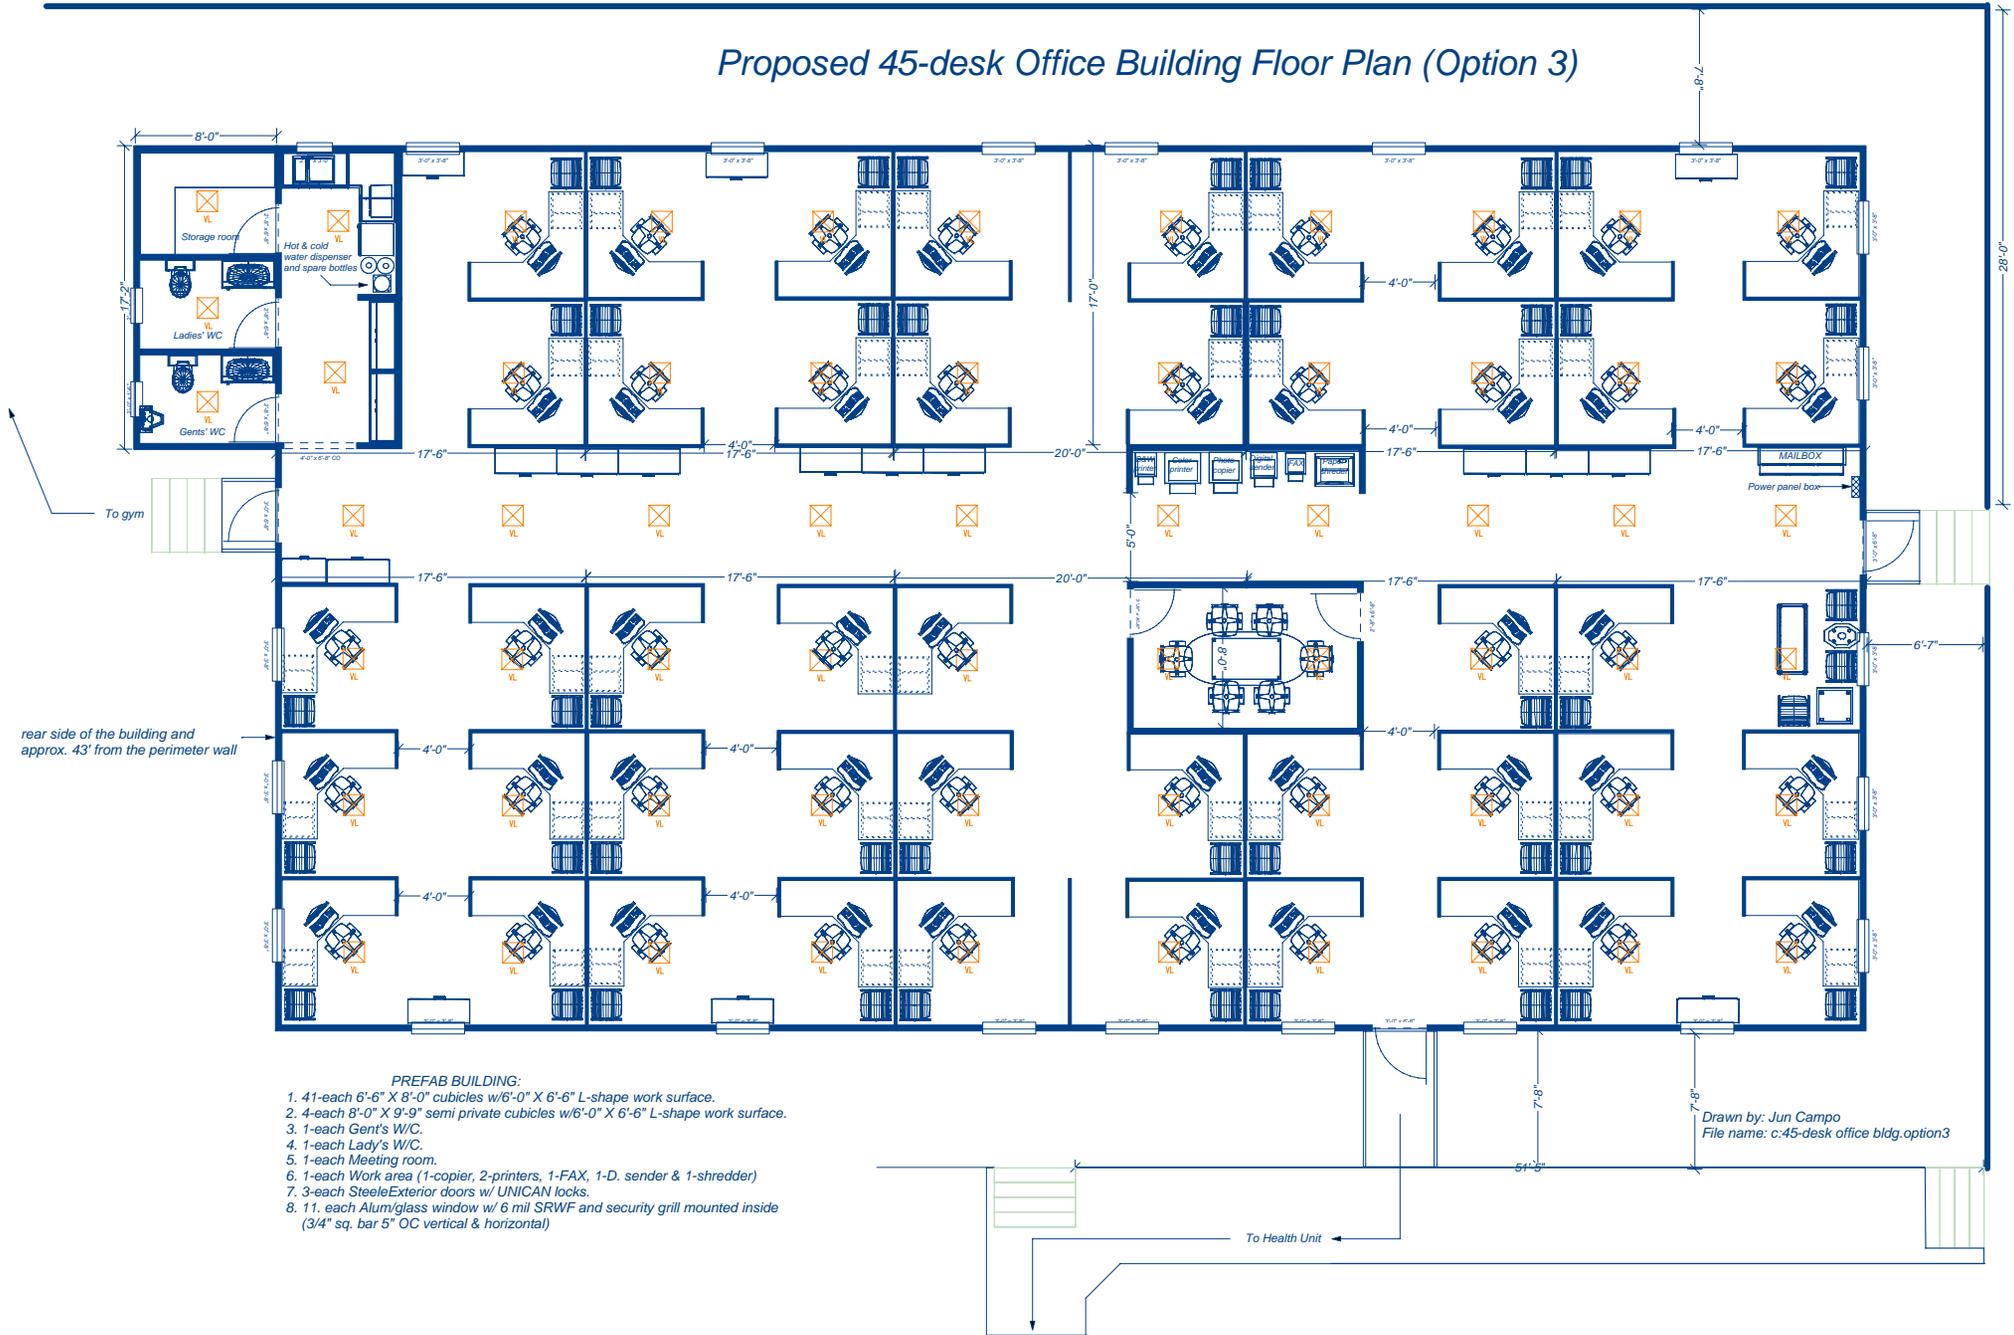

PREFAB BUILDING:

1. 41-each 6'-6" X 8'-0" cubicles w/6'-0" X 6'-6" L-shape work surface.
2. 4-each 8'-0" X 9'-9" semi private cubicles w/6'-0" X 6'-6" L-shape work surface.
3. 1-each Gent's W/C.
4. 1-each Lady's W/C.
5. 1-each Meeting room.
6. 1-each Work area (1-copier, 2-printers, 1-FAX, 1-D. sender & 1-shredder)
7. 3-each Steele Exterior doors w/ UNICAN locks.
8. 11. each Alum/glass window w/ 6 mil SRWF and security grill mounted inside (3/4" sq. bar 5" OC vertical & horizontal)

Drawn by: Jun Campo
File name: c:45-desk office bldg.option3