

AMENDMENT OF SOLICITATION/MODIFICATION OF CONTRACT			1. CONTRACT ID CODE N/A	PAGE 1 of 2
2. AMENDMENT/MODIFICATION NO. A002	3. EFFECTIVE DATE 07/09/08	4. REQUISITION/PURCHASE NO. N/A		5. PROJECT NO. (If applicable) WA FS ERFO 2007(1)-22(2) Mt. St. Helens District Repairs FR 83 MP 6.9 to 11.3
6. ISSUED BY Department of Transportation Federal Highway Administration 610 East Fifth Street Vancouver WA 98661-3801		CODE N/A	7. ADMINISTERED BY (If other than Item 6) CODE N/A	
8. NAME AND ADDRESS OF CONTRACTOR (No., street, county, State and Zip Code)			X	9A. AMENDMENT OF SOLICITATION NO. DTFH70-08-R-00023
CODE: N/A				FACILITY CODE: N/A
				10A. MODIFICATION OF CONTRACT/ORDER NO. N/A
				10B. DATED (SEE ITEM 13) N/A

11. THIS ITEM ONLY APPLIES TO AMENDMENTS OF SOLICITATIONS

The above numbered solicitation is amended as set forth in Item 14. The hour and date specified for receipt of Offers

() is extended, **(X) is not extended.**

Offers must acknowledge receipt of this amendment prior to the hour and date specified in the solicitation or as amended, by one of the following methods:

(a) By completing Items 8 and 15, and returning 1 copies of the amendment; (b) By acknowledging receipt of this amendment on each copy of the offer submitted; or (c) By separate letter or telegram which includes a reference to the solicitation and amendment numbers. **FAILURE OF YOUR ACKNOWLEDGMENT TO BE RECEIVED AT THE PLACE DESIGNATED FOR THE RECEIPT OF OFFERS PRIOR TO THE HOUR AND DATE SPECIFIED MAY RESULT IN REJECTION OF YOUR OFFER.** If by virtue of this amendment you desire to change an offer already submitted, such change may be made by telegram or letter, provided each telegram or letter makes reference to the solicitation and this amendment, and is received prior to the opening hour and date specified.

12. ACCOUNTING AND APPROPRIATION DATA (If required)

N/A

13. THIS ITEM APPLIES ONLY TO MODIFICATIONS OF CONTRACTS/ORDERS, IT MODIFIES THE CONTRACT/ORDER NO. AS DESCRIBED IN ITEM 14.

A	THIS CHANGE ORDER IS ISSUED PURSUANT TO (Specify authority) THE CHANGES SET FORTH IN ITEM 14 ARE MADE IN THE CONTRACT ORDER NO. IN ITEM 10A. N/A
B	THE ABOVE NUMBERED CONTRACT/ORDER IS MODIFIED TO REFLECT THE ADMINISTRATIVE CHANGES (Such as changes in paying office, appropriation date, etc.) SET FORTH IN ITEM 14, PURSUANT TO THE AUTHORITY OF FAR 43.103(b). N/A
C	THIS SUPPLEMENTAL AGREEMENT IS ENTERED INTO PURSUANT TO AUTHORITY OF: N/A
D	OTHER (Specify type of modification and authority) N/A

E. IMPORTANT: Contractor n/a is not, n/a is required to sign this document and return n/a copies to the issuing office.

14. DESCRIPTION OF AMENDMENT/MODIFICATION (Organized by UCF section headings, including solicitation/contract subject matter where feasible.)

**WA FS ERFO 2007(1)-22(2), MT ST HELENS DISTRICT EMERGENCY REPAIRS FR 83 MP 6.9 TO 11.3
GIFFORD PINCHOT NATIONAL FOREST, SKAMANIA COUNTY, WA**

See page 2 for revisions

Except as provided herein, all terms and conditions of the document referenced in Item 9A or 10A, as heretofore changed, remains unchanged and in full force and effect.

15a. NAME AND TITLE OF SIGNER (Type or print)		15a. NAME AND TITLE OF CONTRACTING OFFICER (Type or print)	
		N/A	
15B. CONTRACTOR/OFFEROR	15C. DATE SIGNED	16B. UNITED STATES OF AMERICA	16C. DATE SIGNED
BY _____ (Signature of person authorized to sign)		BY <u>N/A</u> (Signature of Contracting Officer)	N/A

REVISIONS ARE AS FOLLOWS:

PLANS

Plan sheet #D.1 Revises Estimated Quantities and Title
Plan sheet #E.1 Revises Estimated Quantities and Title

PLANS - PEN AND INK CHANGE(S)

Please make the following pen & ink change(s):

Plan sheet #A-1 Replace all references to MP 11.25 with 10.4 and MP 11.30 with 10.45
Plan sheet #A-3 Replace all references to MP 11.25 with 10.4 and MP 11.30 with 10.45
Plan sheet #B-1 Replace all references to MP 11.25 with 10.4 and MP 11.30 with 10.45

ENCLOSURES


Plan Sheets

D.1
E.1


Page(s) not included due to Pen and Ink change(s):

A-1
A-3
B-1


STATE	PROJECT	SHEET NUMBER
WA	FS ERFO 2007(1)-22(2)	D.1

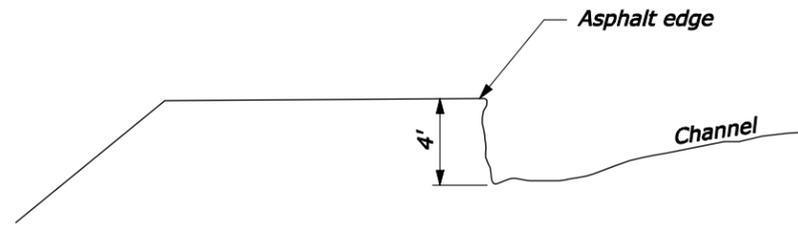

SECTION

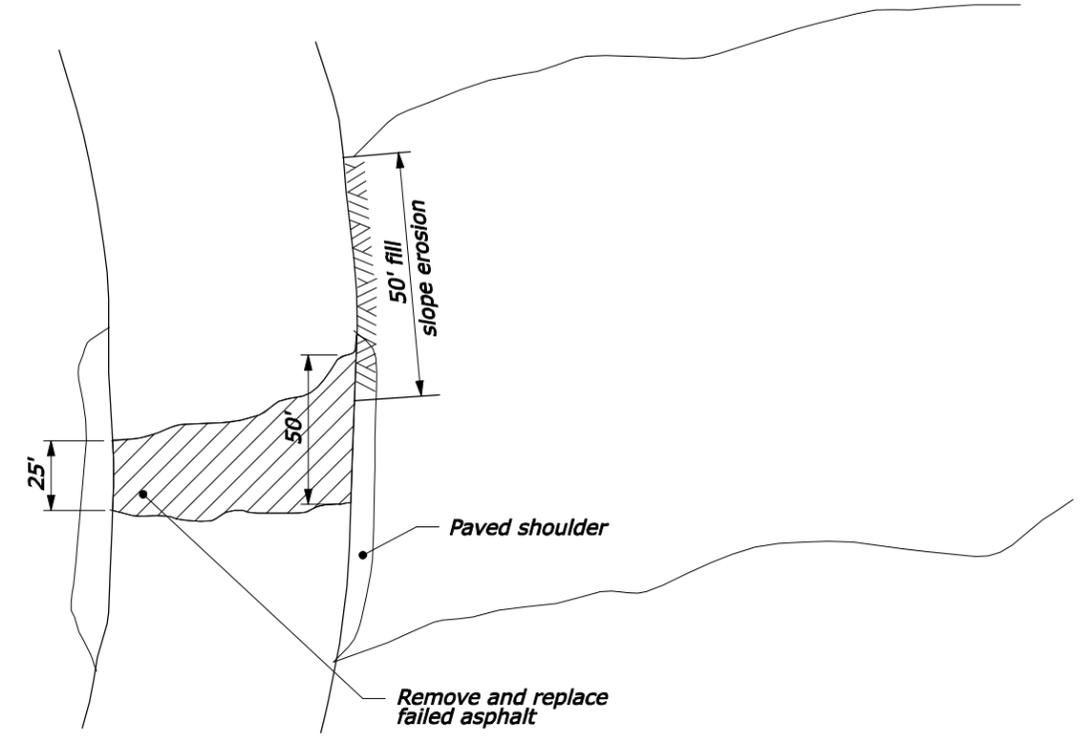

DAMAGE SITE SKETCH

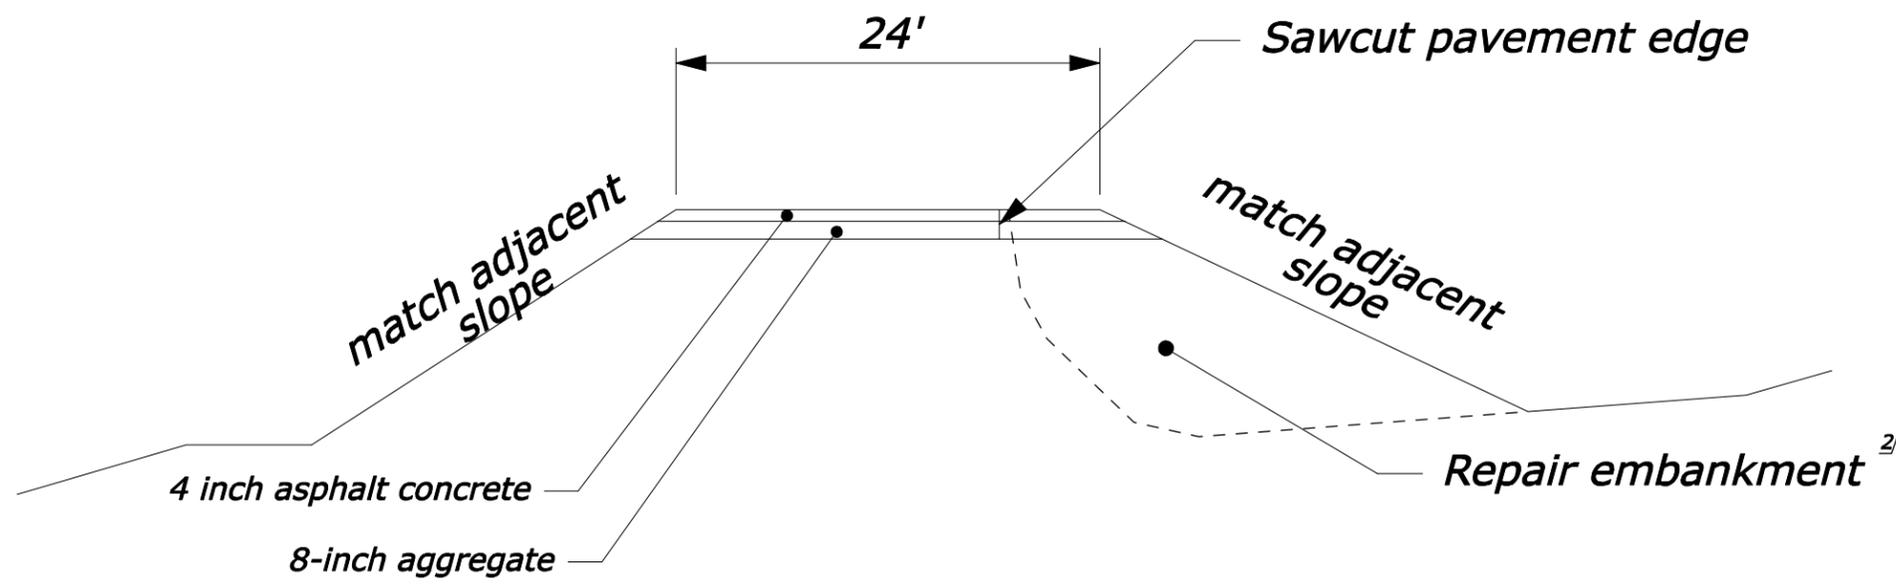

REPAIR SECTION

ESTIMATED QUANTITIES		
ITEM	DESCRIPTION	QUANTITY
15705-1500	Soil erosion control, sediment wattle	100 lft
20401-0000	Roadway excavation ^{1/}	46 cuyd
25102-4000	Placed riprap, class 4	23 tons ^{2/}
30802-1000	Roadway aggregate, method 1	67 tons ^{2/}
40401-0000	Minor hot mix asphalt	32 tons ^{2/}
62511-2000	Seeding, hydraulic method	100 sqyd
62516-2000	Mulching, hydraulic method	100 sqyd
63401-0100	Pavement markings, Type A, solid	200 lft
63401-0200	Pavement markings, Type A, broken	400 lft

NOTES

1. Remove debris from inlet channels.
2. Remove debris from culverts.
3. Repair embankment to adjacent fill slope.
4. Verify pavement section before placing.
5. Place wattles per detail W157-20 as needed to control sediment transport.



FOOTNOTES:

- ^{1/} Includes 46 cuyd of debris removal.
- ^{2/} Construct embankment of suitable material conserved from excavation of this and other sites. Estimated embankment quantity is 45 cuyd.


FR 83 MP 10.40

06/2008 A. Ahola 06/2008 D. Bowman 10-JUL-2008 9:57AM 10-JUL-2008 9:57AM IP: P:\PWP\dms17333\we7222cb.dgn [US_Sur2D]

STATE	PROJECT	SHEET NUMBER
WA	FS ERFO 2007(1)-22(2)	E.1

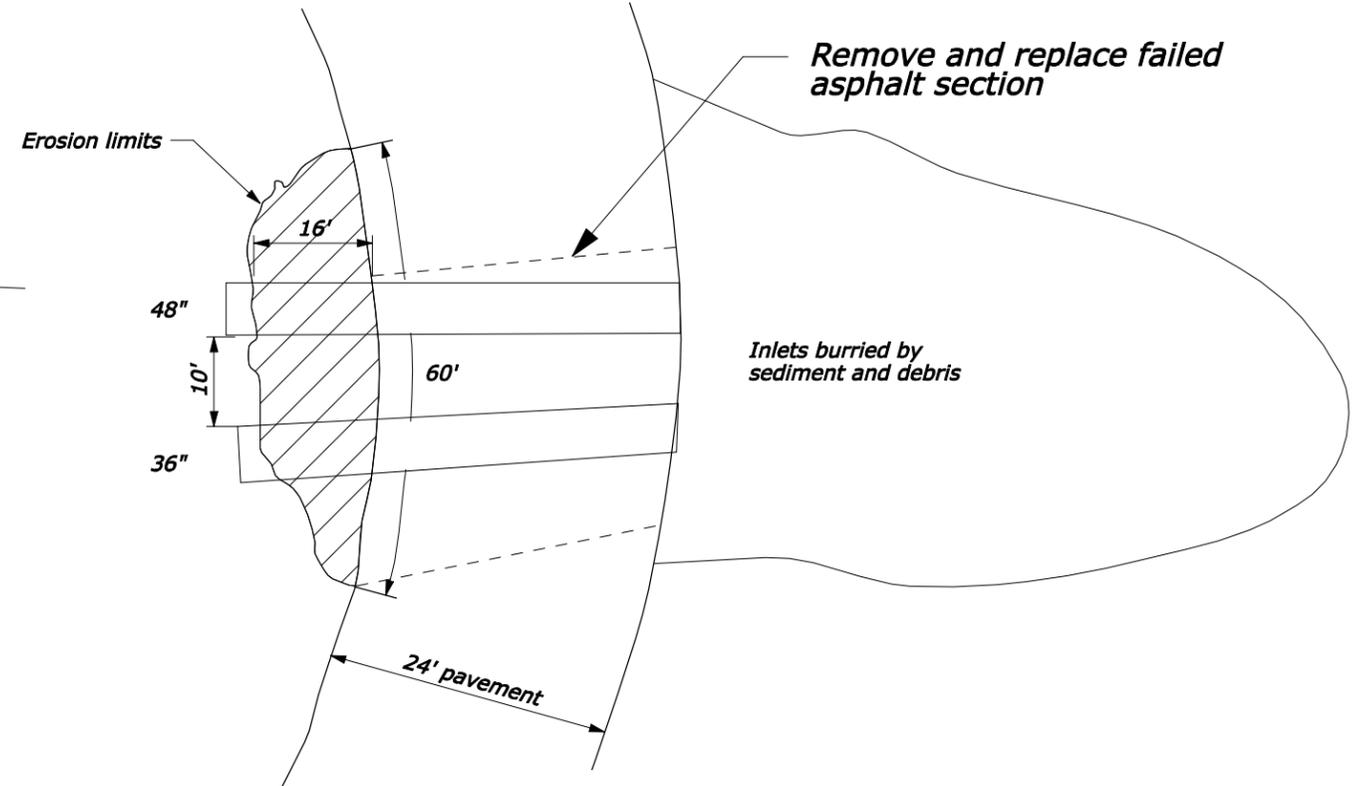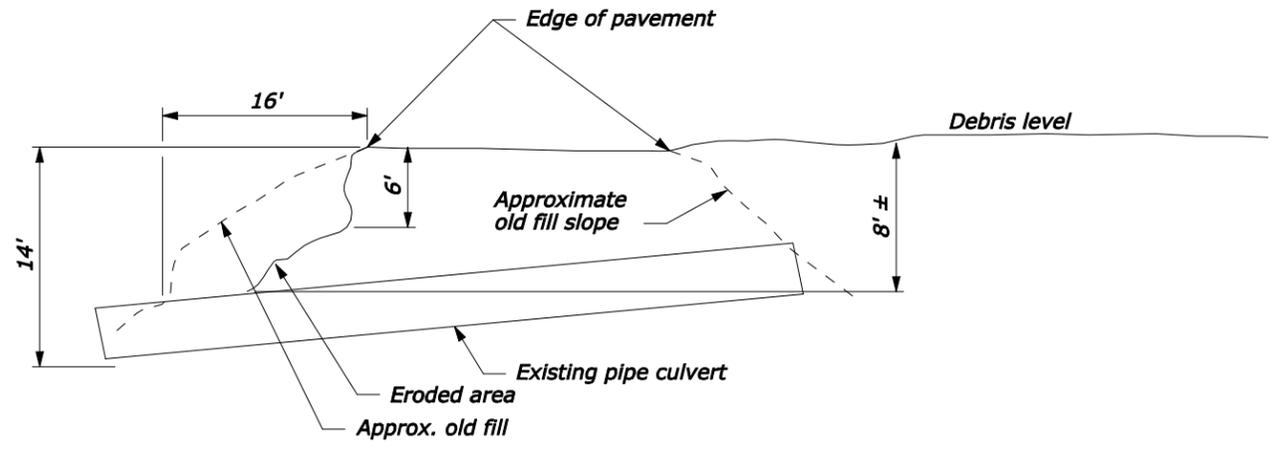

DAMAGE SITE SKETCH

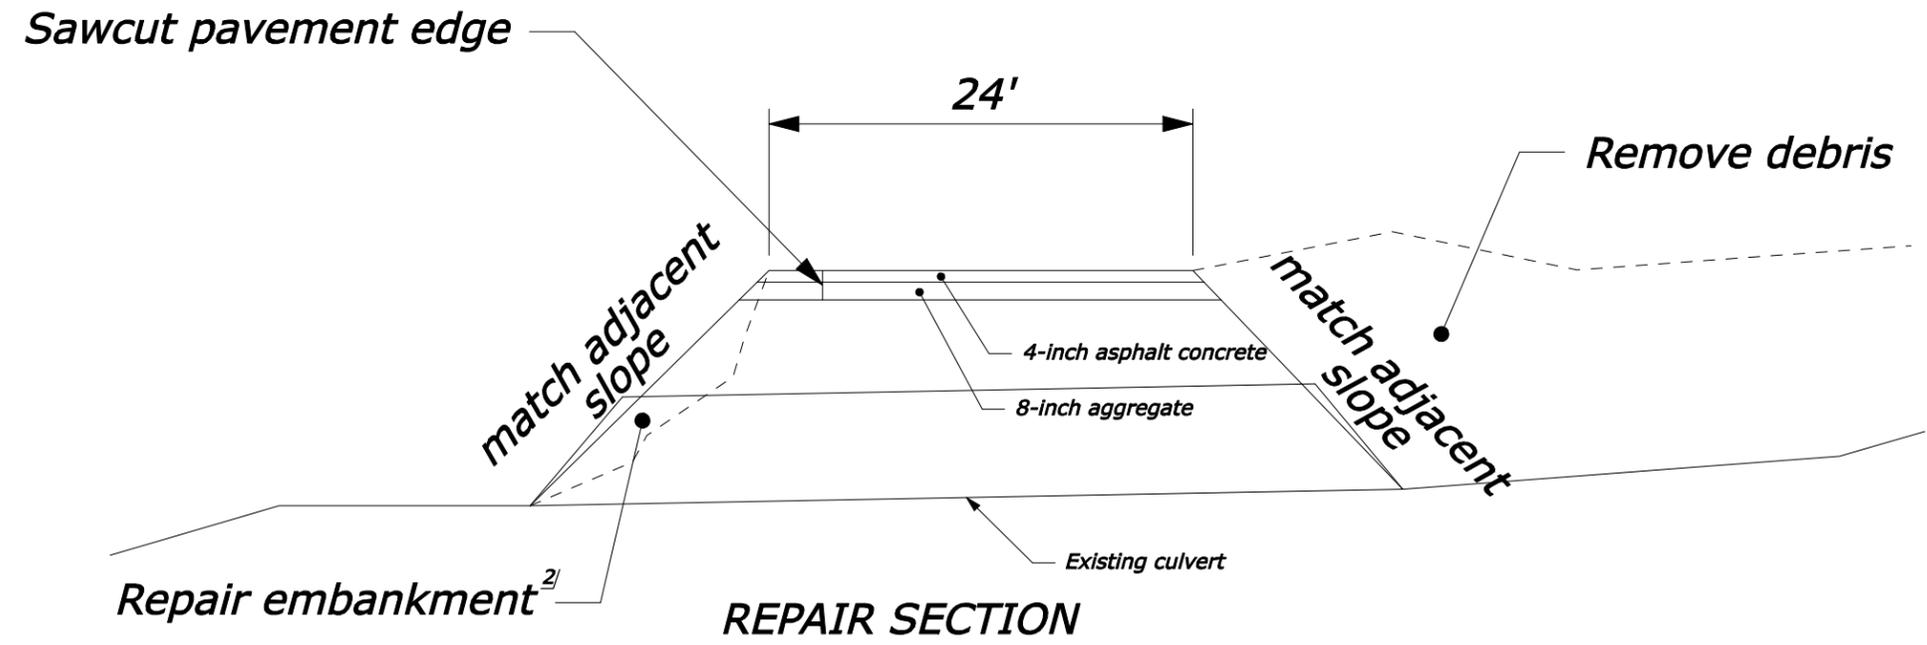

REPAIR SECTION

ESTIMATED QUANTITIES		
ITEM	DESCRIPTION	QUANTITY
15705-1500	Soil erosion control, sediment wattle	100 lnft
20401-0000	Roadway excavation ^{1/}	530 cuyd
25102-4000	Placed riprap, class 4	140 tons ^{2/}
30802-1000	Roadway aggregate, method 1	69 tons ^{2/}
40401-0000	Minor hot mix asphalt	22 tons ^{2/}
60704-0000	Cleaning culvert in place	2 each
62511-2000	Seeding, hydraulic method	200 sqyd
62516-2000	Mulching, hydraulic method	200 sqyd
63401-0100	Pavement markings, Type A, solid	400 lnft
63401-0200	Pavement markings, Type A, broken	400 lnft

NOTES

1. Remove debris from inlet channels.
2. Remove debris from culverts.
3. Repair embankment to adjacent fill slope.
4. Verify pavement section before placing.
5. Place wattles per detail W157-20 as needed to control sediment transport.

FOOTNOTES:

- ^{1/} Includes 530 cuyd of debris removal.
- ^{2/} Construct embankment of suitable material conserved from excavation of this and other sites. Estimated embankment quantity is 33 cuyd.

FR 83 MP 10.45 ^{2/}

^{2/} Revised by Amendment No. A002