


INDEX TO SHEETS	
SHEET NO.	DESCRIPTION
1	TITLE SHEET
2	SUMMARY OF ESTIMATED QUANTITIES
3-4	ROAD DECOMMISSIONING DETAILS
5	LOCATION MAP
6	ROAD 417-B DECOMMISSIONING WORKLIST
7	ROAD 418-B DECOMMISSIONING WORKLIST
9	ROAD 418-C DECOMMISSIONING WORKLIST
12	ROAD 75125 DECOMMISSIONING WORKLIST
13	ROAD 75303 DECOMMISSIONING WORKLIST
16	ROAD 75305 SEC. 1 DECOMMISSIONING WORKLIST
17	ROAD 75305 SEC. 2 DECOMMISSIONING WORKLIST
18	ROAD 75324 DECOMMISSIONING WORKLIST
20	ROAD 75332 DECOMMISSIONING WORKLIST
21	ROAD 75335 DECOMMISSIONING WORKLIST
23	ROAD 850606 DECOMMISSIONING WORKLIST
24	ROAD 850960 DECOMMISSIONING WORKLIST

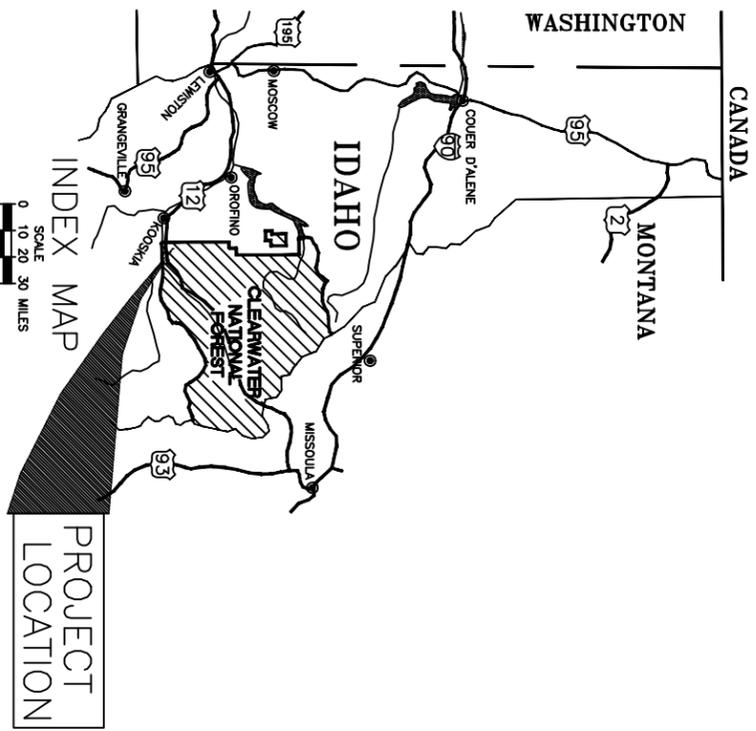


U.S. DEPARTMENT OF AGRICULTURE
FOREST SERVICE
REGION ONE

PETE KING ROAD DECOMMISSIONING

CLEARWATER NATIONAL FOREST
LOCHSA RANGER DISTRICT
IDAHO COUNTY, IDAHO

STATE	FOREST	PROJECT NAME	SHEET NO.	TOTAL SHEETS
IDAHO	CLW	PETE KING ROAD DECOMMISSIONING	1	24

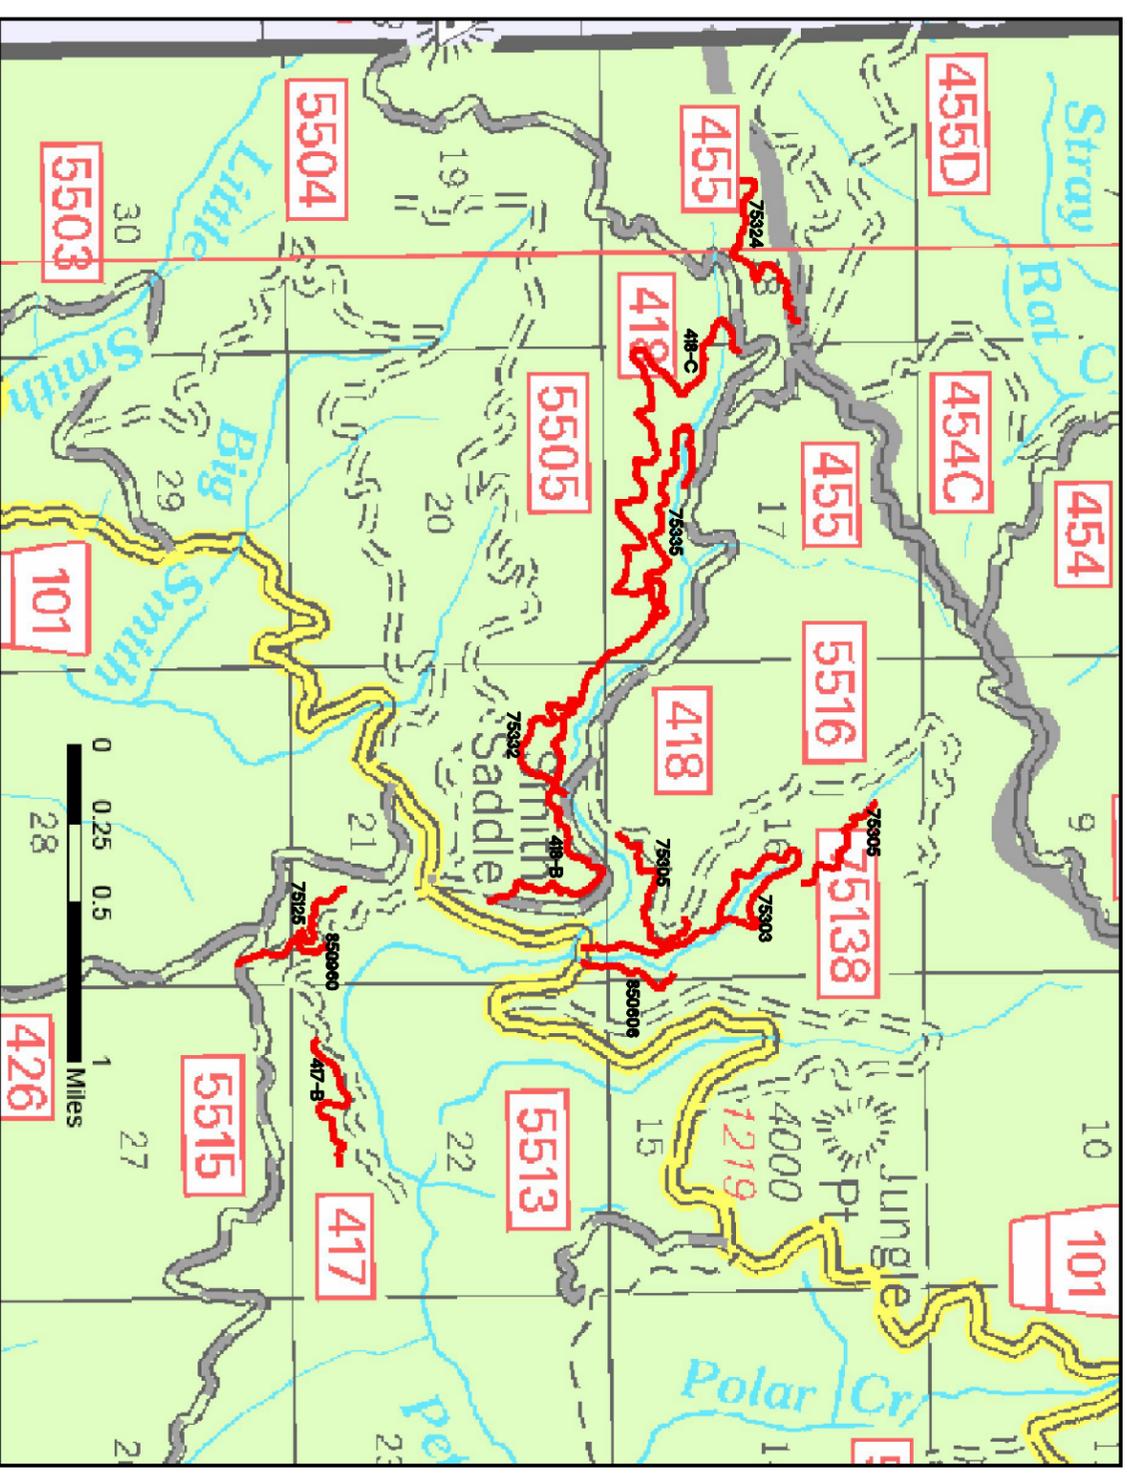

HWY 12 & SYRINGA 4 MILES


VICINITY MAP

LEGEND

EXISTING ROAD

DECOMMISSION

ROAD NUMBERS 75303 5026

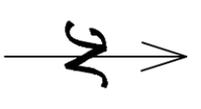

RECOMMENDED: _____

DISTRICT RANGER _____ DATE _____

APPROVED: _____

I certify that this project has been designed in accordance with the land use prescriptions for the area and with sound engineering practice and approve it for construction.

TECH. SERVICES _____ DATE _____

STAFF OFFICER _____