



STATE	FOREST	PROJECT NAME	SHEET	SHEETS
IDAHO	CLW	PETE KING ROAD DECOMMISSIONING	4	24

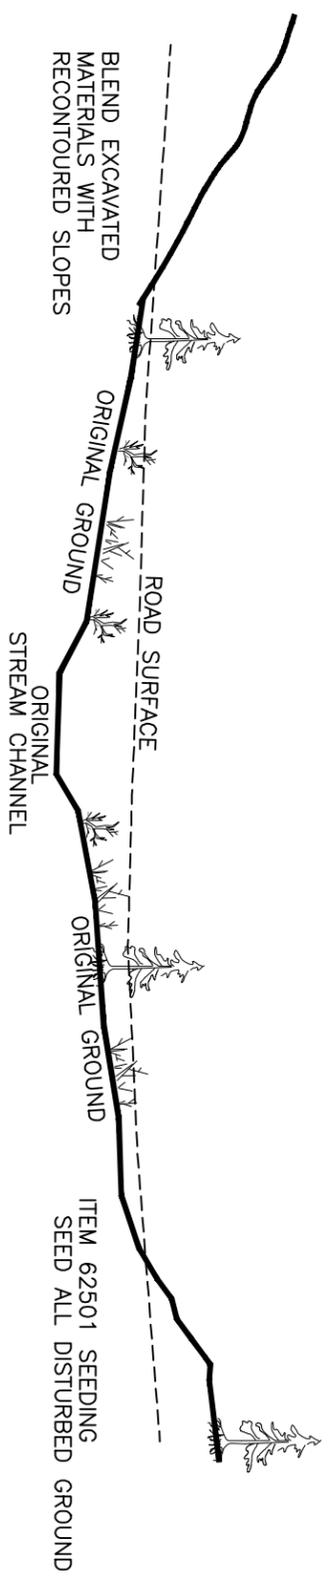


**STREAM GRADE CHANNEL DETAIL**

ITEM 21103  
LOCATIONS SHOWN ON WORK LISTS

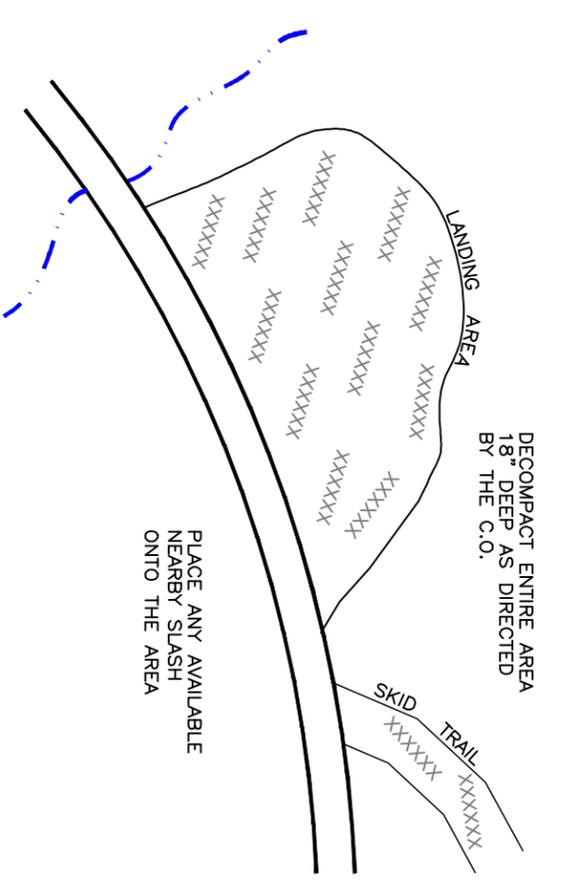


**DECOMPACT DETAIL  
FOR SKID TRAILS AND LANDINGS**

ITEM 62201  
LOCATIONS SHOWN ON WORK SHEETS  
OR AS IDENTIFIED BY C.O.

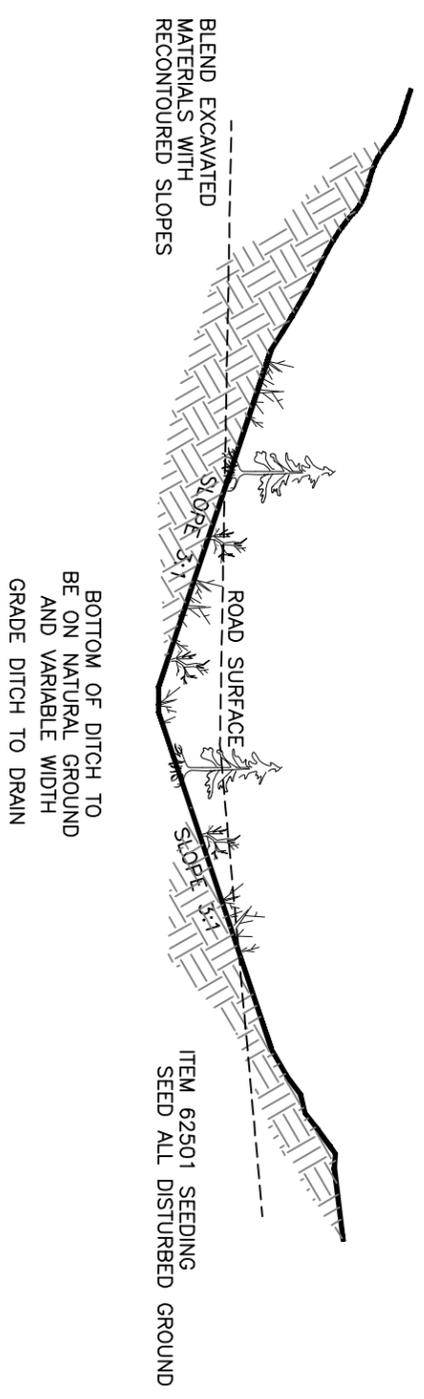

**CROSS DRAIN CHANNEL DETAIL**

ITEM 21103  
LOCATIONS SHOWN ON WORK LISTS

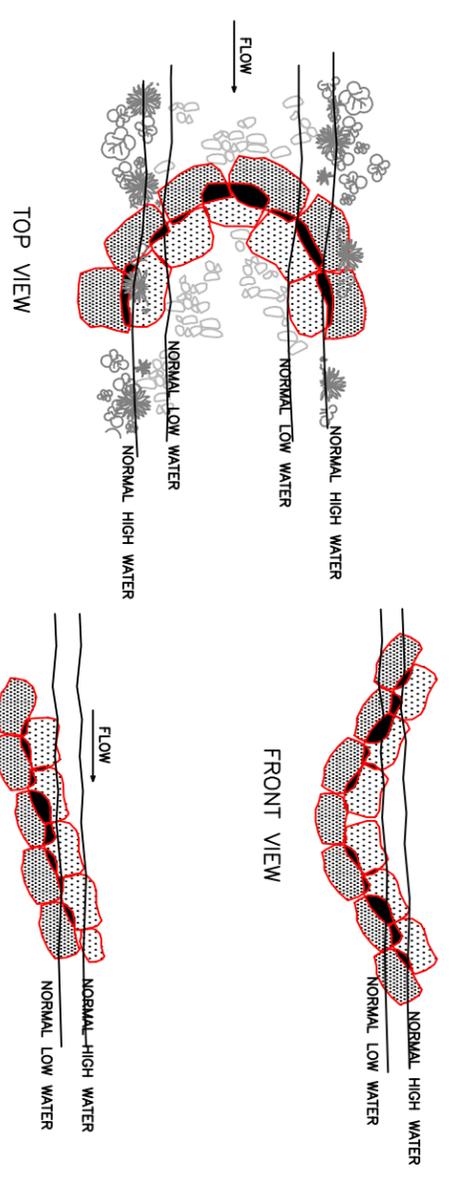

**GRADE CONTROL STRUCTURE**

ITEM 21103  
LOCATIONS AS REQUIRED OR IDENTIFIED BY C.O.