


STATE	FOREST	PROJECT NAME	SHEET	SHEETS
IDAHO	CLW	PETE KING ROAD DECOMMISSIONING	3	24

CLUMP PLANT VIGOROUS SHRUB/SMALL TREES
AT MINIMUM OF 6 PER 100 LINEAL FEET AS AVAILABLE.
INCIDENTAL TO ITEM 21103

PLACE EXCAVATED OR EXISTING
SLASH ONTO RECONTOURED SLOPE.

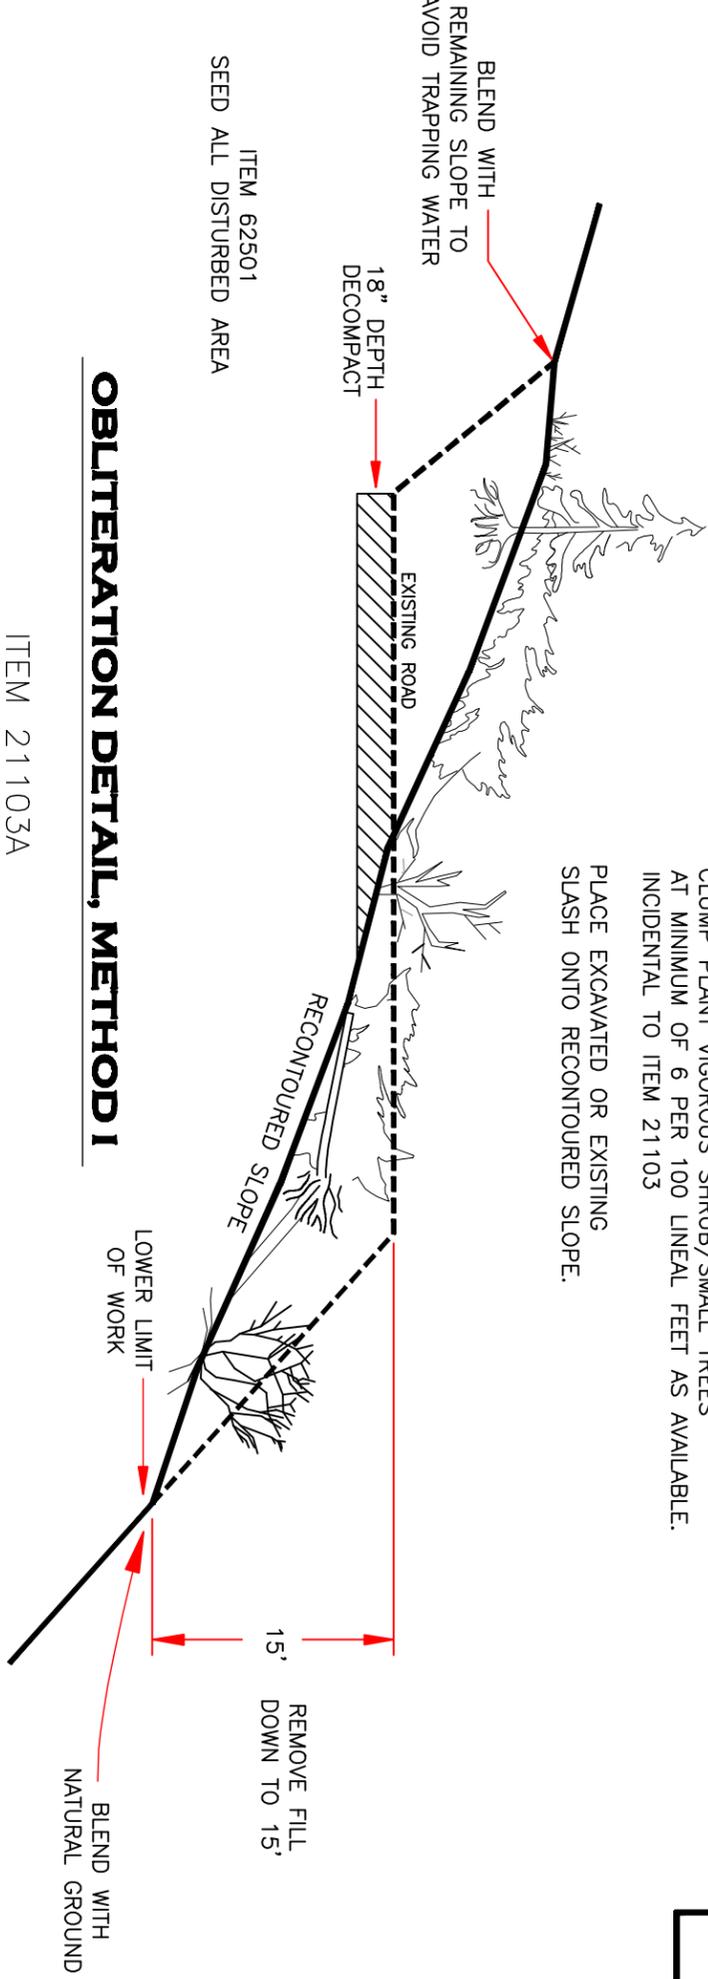


OBLITERATION DETAIL, METHOD I

ITEM 21103A


CLUMP PLANT VIGOROUS SHRUB/SMALL TREES
AT MINIMUM OF 6 PER 100 LINEAL FEET AS AVAILABLE.
INCIDENTAL TO ITEM 21103

PLACE EXCAVATED OR EXISTING
SLASH ONTO RECONTOURED SLOPE.

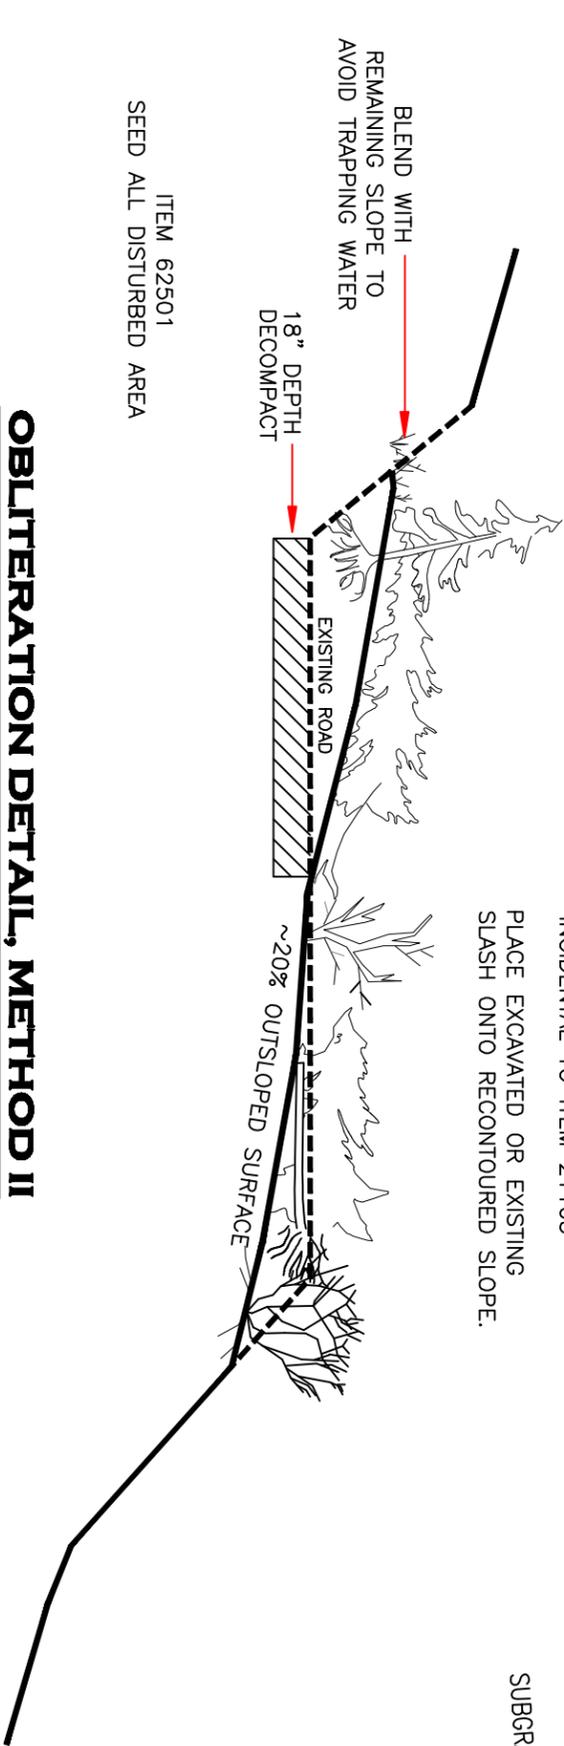

OBLITERATION DETAIL, METHOD II

ITEM 21103B

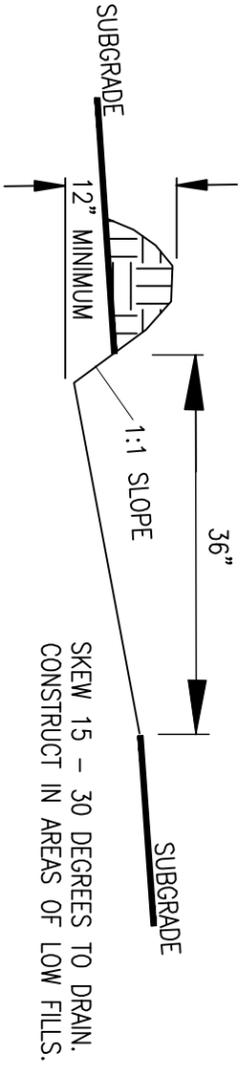

DRIVEABLE WATERBAR DETAIL

INCIDENTAL TO SECTION 21103

TO BE USED ON ACCESS ROADS IN
WET WEATHER OR AS DIRECTED BY THE C.O.