



STATE	FOREST	PROJECT NAME	SHEET	SHEETS
IDAHO	CLW	WHITE-WHITE ROAD DECOMMISSIONING	4	29

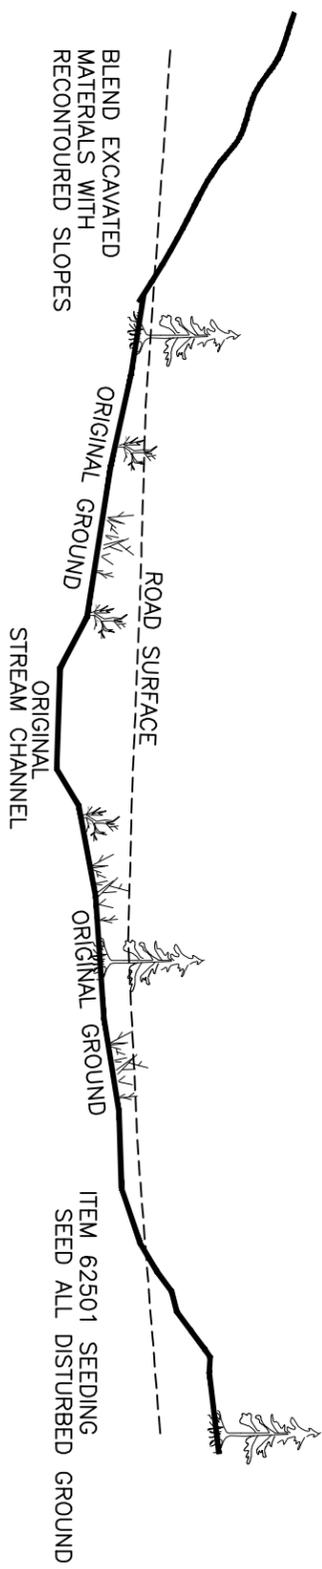

STREAM GRADE CHANNEL DETAIL


ITEM 21103
LOCATIONS SHOWN ON WORK LISTS

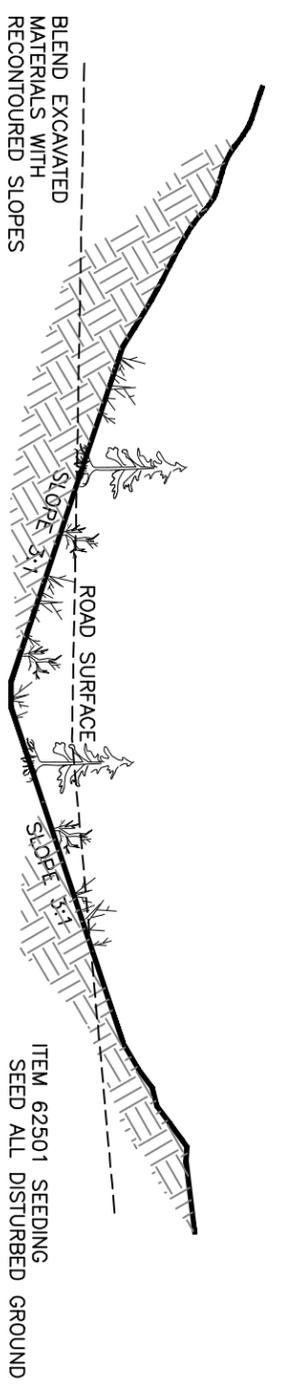

BOTTOM OF DITCH TO BE ON NATURAL GROUND AND VARIABLE WIDTH GRADE DITCH TO DRAIN


CROSS DRAIN CHANNEL DETAIL

ITEM 21103
LOCATIONS SHOWN ON WORK LISTS

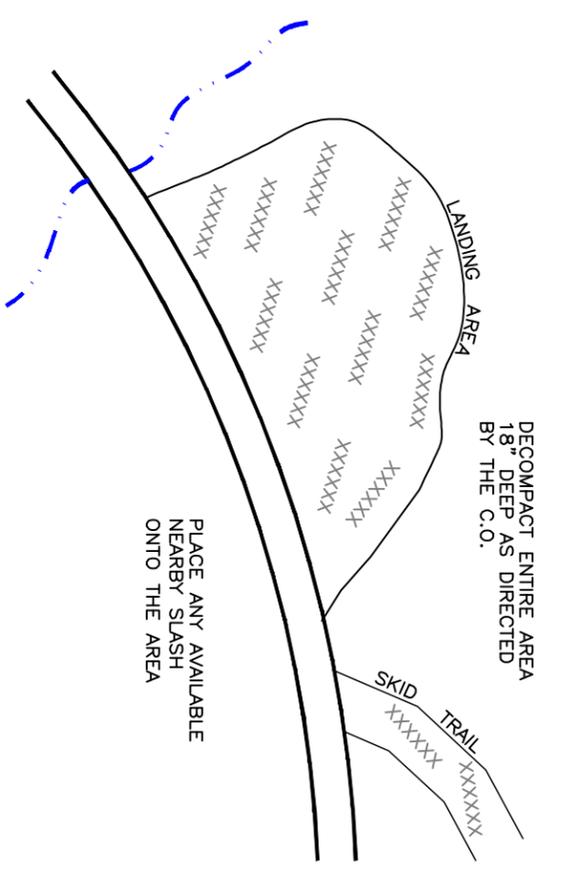

**DECOMPACTON DETAIL
For SKID TRAILS AND LANDINGS**

ITEM 62201
LOCATIONS SHOWN ON WORK SHEETS
OR AS IDENTIFIED BY C.O.

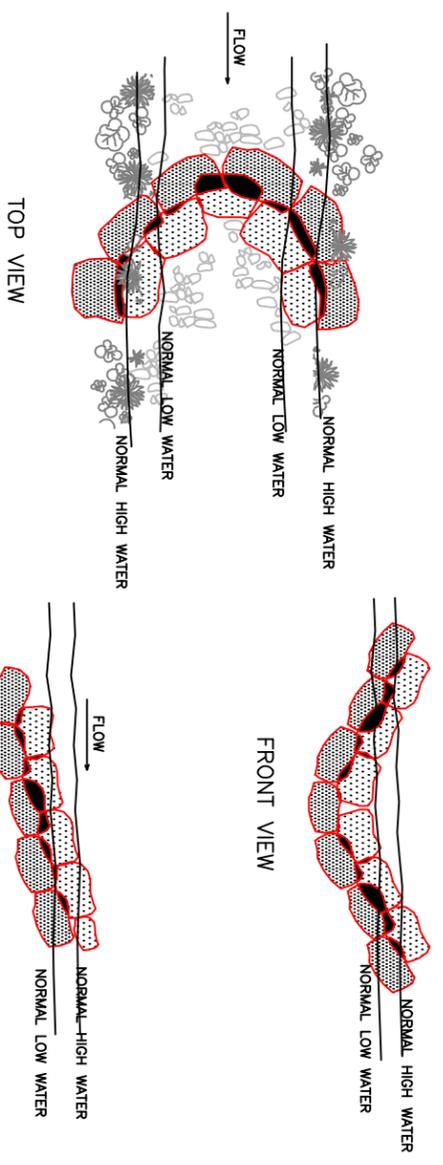

GRADE CONTROL STRUCTURE

ITEM 21103
LOCATIONS AS REQUIRED OR IDENTIFIED BY C.O.