


STATE	FOREST	PROJECT NAME	SHEET	SHEETS
IDAHO	CLW	WHITE- WHITE ROAD DECOMMISSIONING	3	29

CLUMP PLANT VIGOROUS SHRUB/SMALL TREES
AT MINIMUM OF 6 PER 100 LINEAL FEET AS AVAILABLE.
INCIDENTAL TO ITEM 21103

PLACE EXCAVATED OR EXISTING
SLASH ONTO RECONTOURED SLOPE.

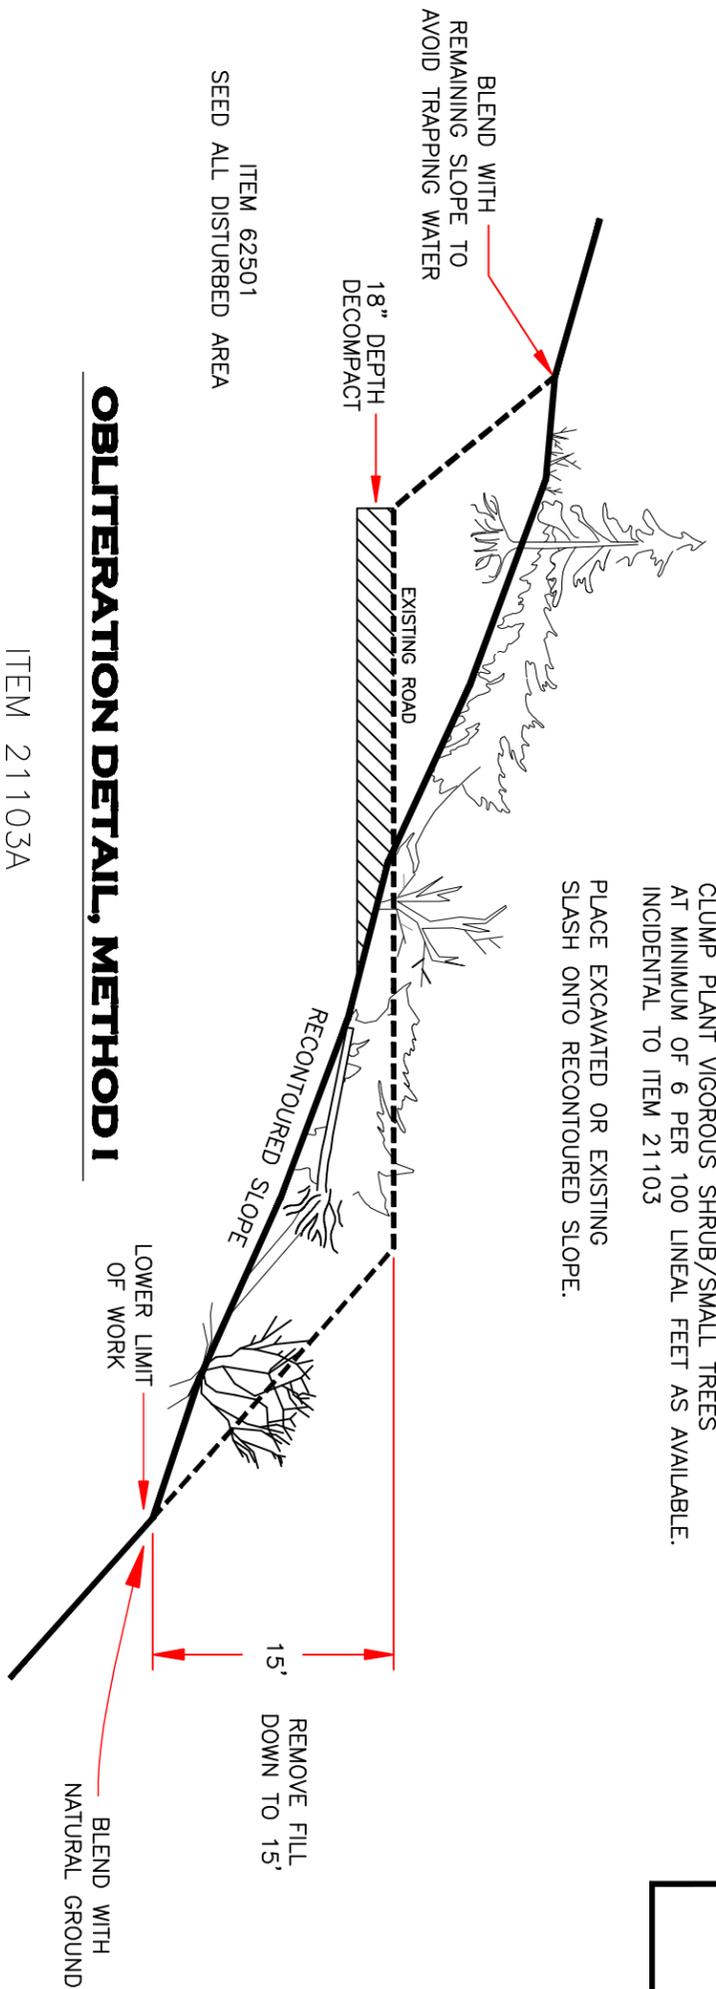


OBLITERATION DETAIL, METHOD I

ITEM 21103A

ITEM 62501
SEED ALL DISTURBED AREA

CLUMP PLANT VIGOROUS SHRUB/SMALL TREES
AT MINIMUM OF 6 PER 100 LINEAL FEET AS AVAILABLE.
INCIDENTAL TO ITEM 21103


PLACE EXCAVATED OR EXISTING
SLASH ONTO RECONTOURED SLOPE.

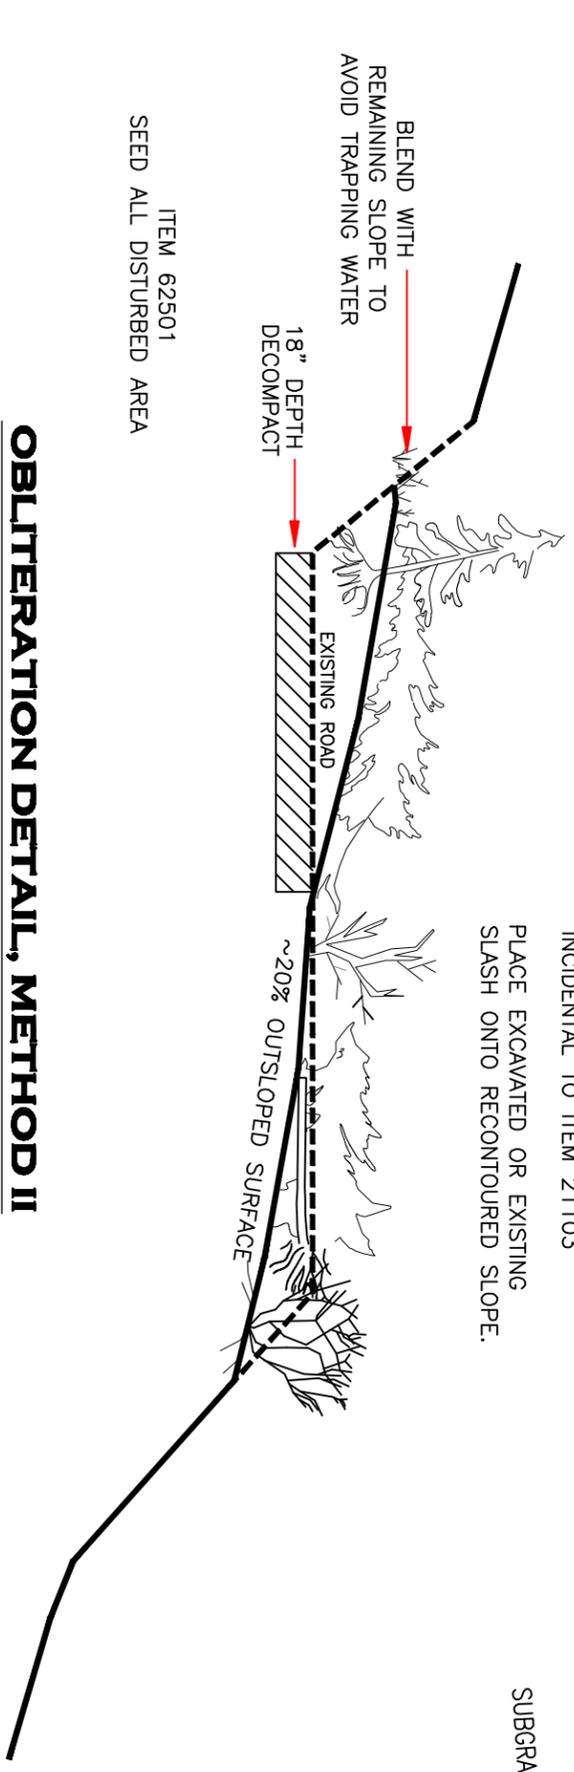

OBLITERATION DETAIL, METHOD II

ITEM 21103B

ITEM 62501
SEED ALL DISTURBED AREA

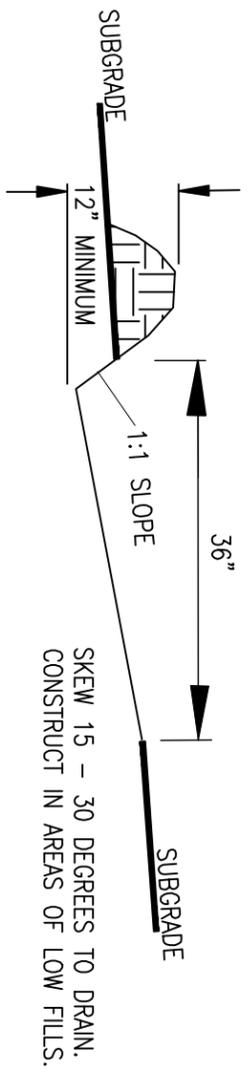

DRIVEABLE WATERBAR DETAIL

INCIDENTAL TO SECTION 21103
TO BE USED ON ACCESS ROADS IN
WET WEATHER AS DIRECTED BY THE C.O.