


45-desk Office Building AC, Electrical, PC & Phone Outlets Layout

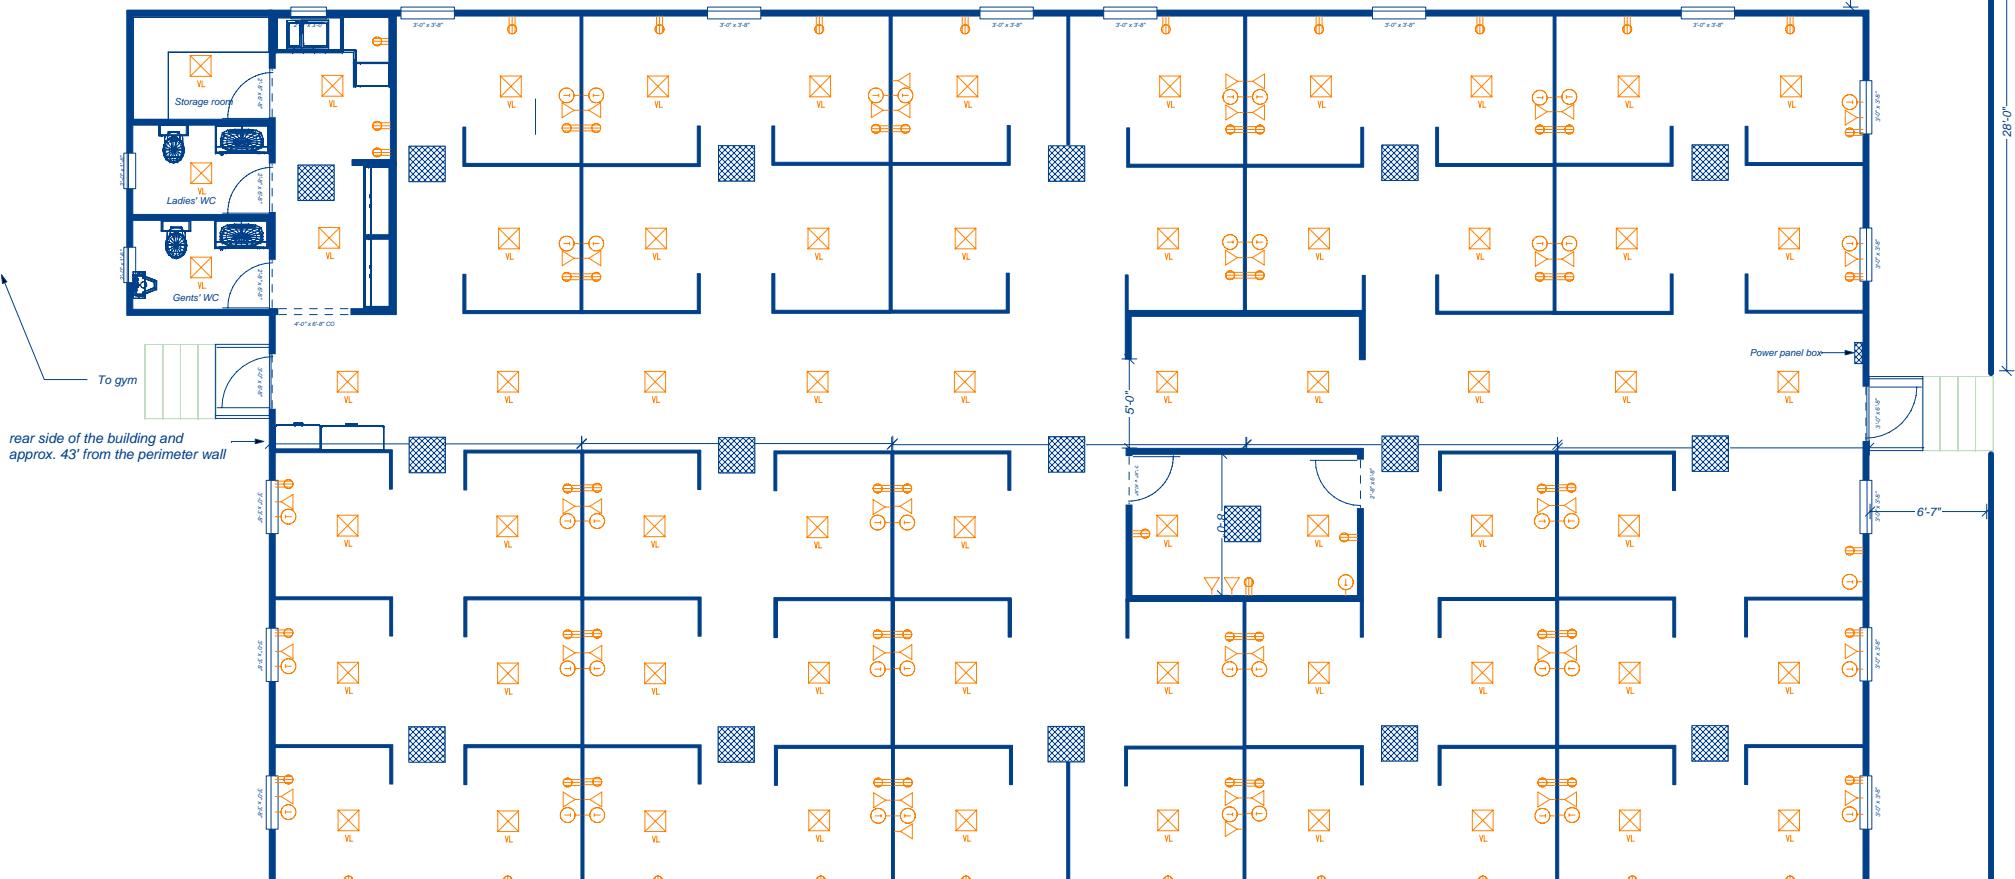

LEGEND:

1. Duplex power outlet
2. PC outlet, RJ-45
3. Phone outlet, RJ-45
4. AC ceiling mount indoor unit

Drawn by: Jun Campo
File name: c:45-desk office bldg.option3

